



## STUDIO

310 Square Feet

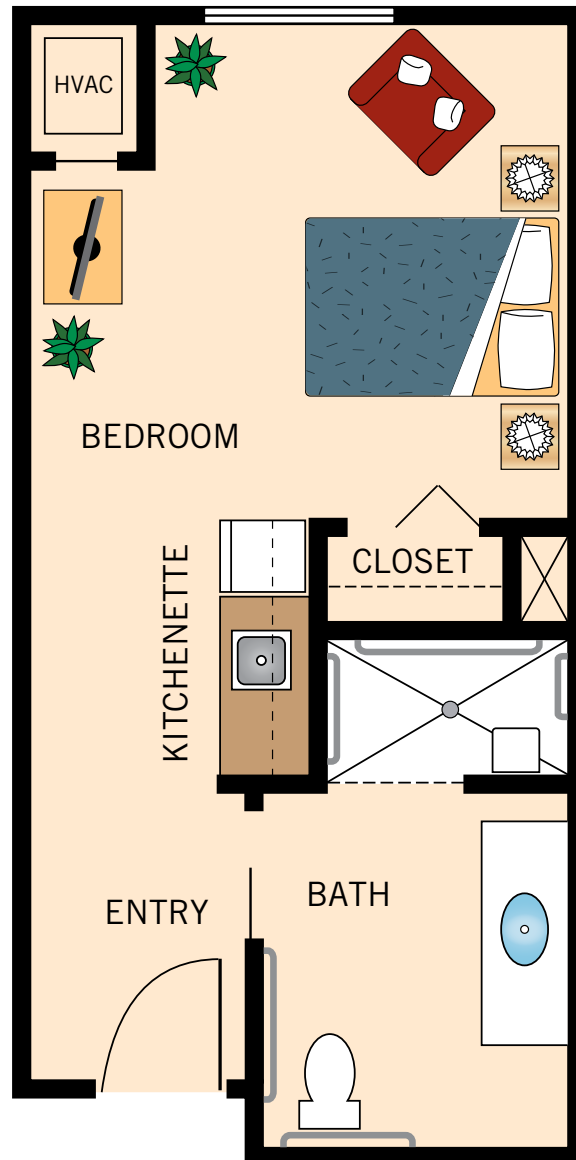

Floor plans are not to scale and are shown for comparative purposes only.  
Actual apartment floor plans may have minor variations.


**ONE BEDROOM**  
637 Square Feet

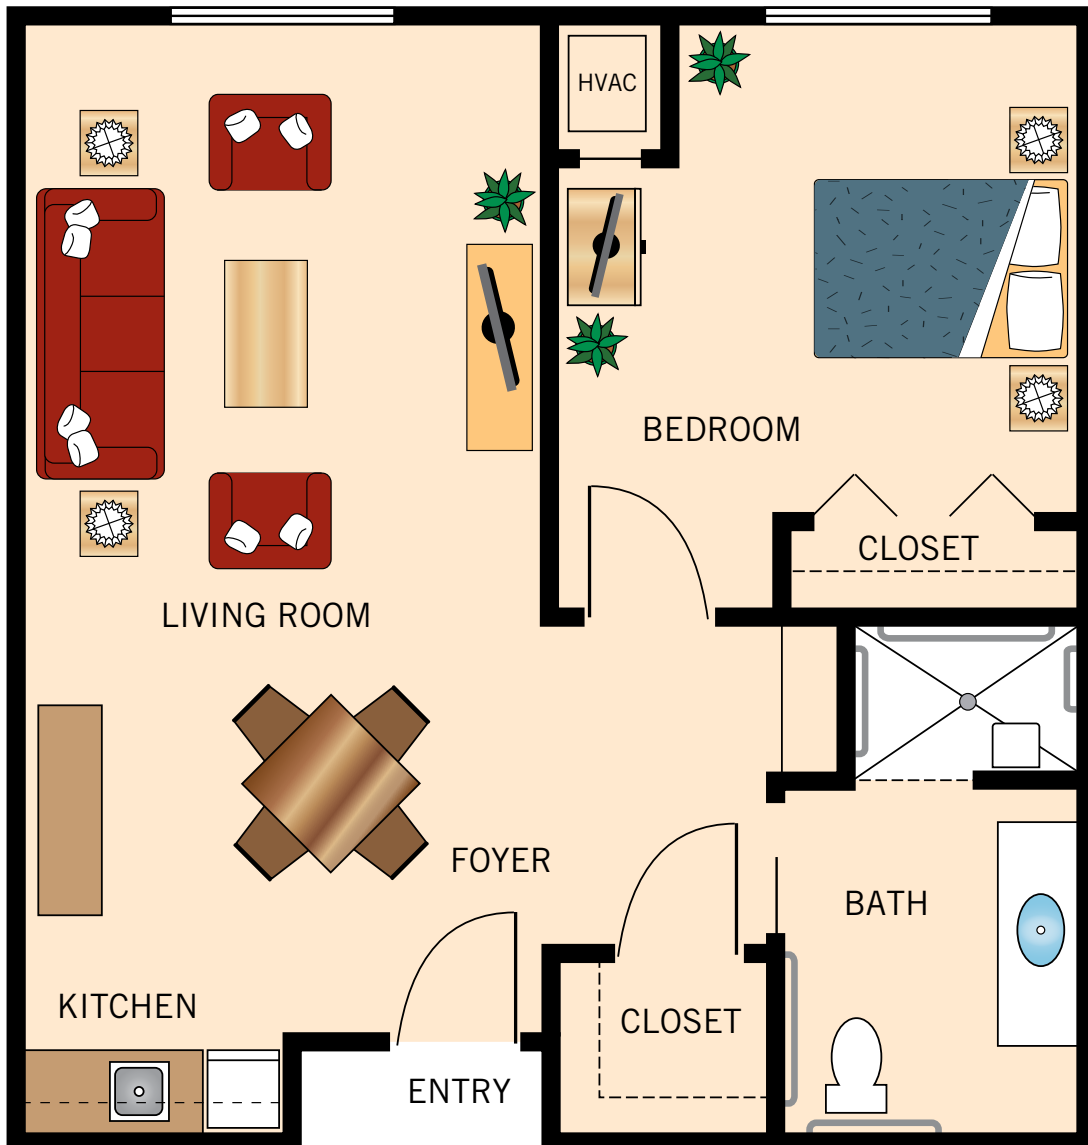

Floor plans are not to scale and are shown for comparative purposes only.  
Actual apartment floor plans may have minor variations.

## TWO BEDROOM

637 Square Feet

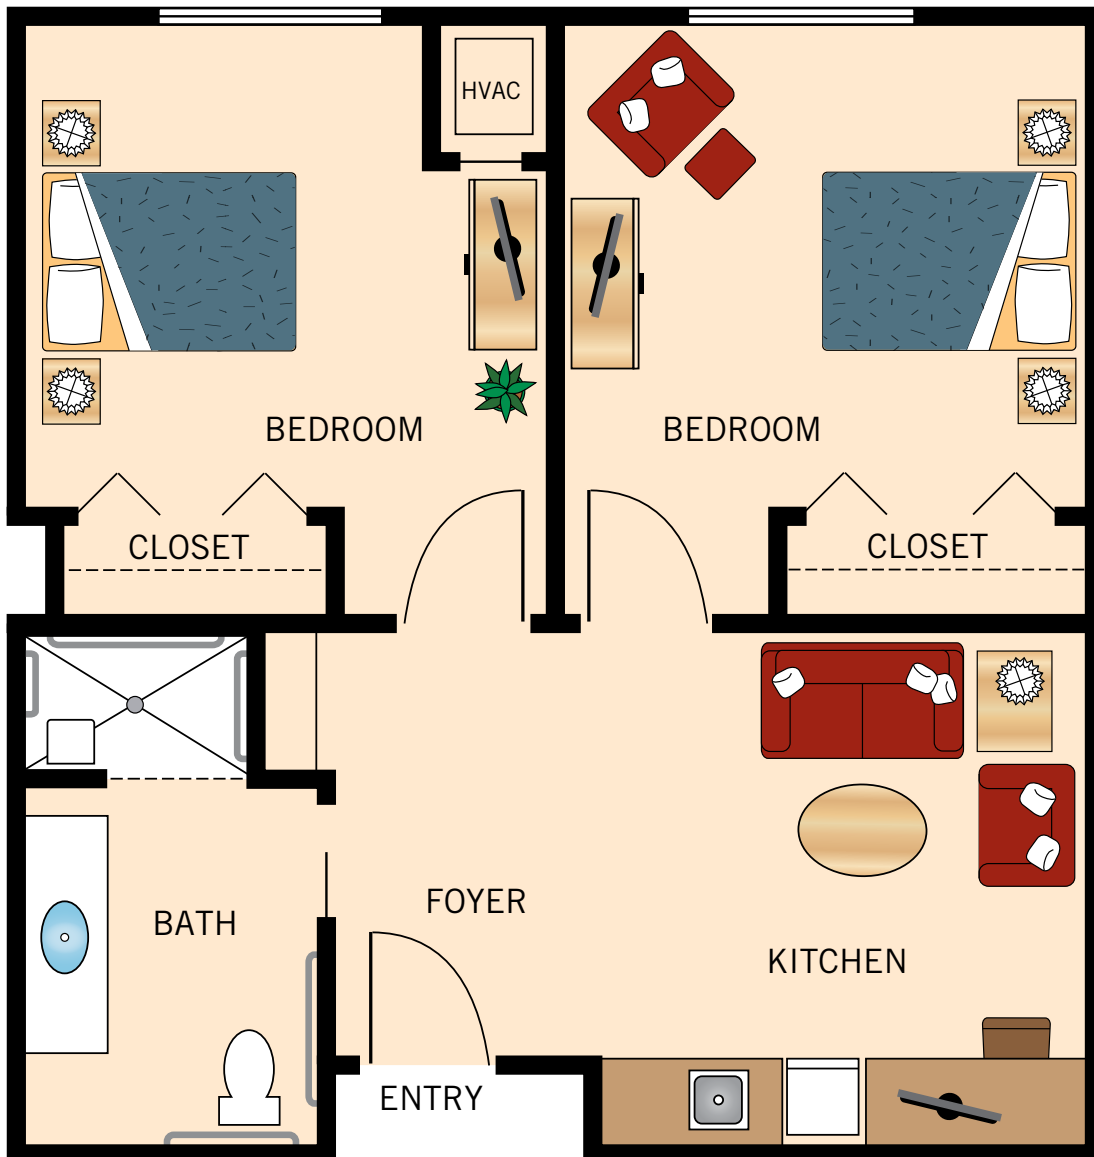

Floor plans are not to scale and are shown for comparative purposes only.  
Actual apartment floor plans may have minor variations.


**TWO BEDROOM  
LARGE**

783 Square Feet



Floor plans are not to scale and are shown for comparative purposes only.  
Actual apartment floor plans may have minor variations.


**STUDIO LARGE**  
400 Square Feet

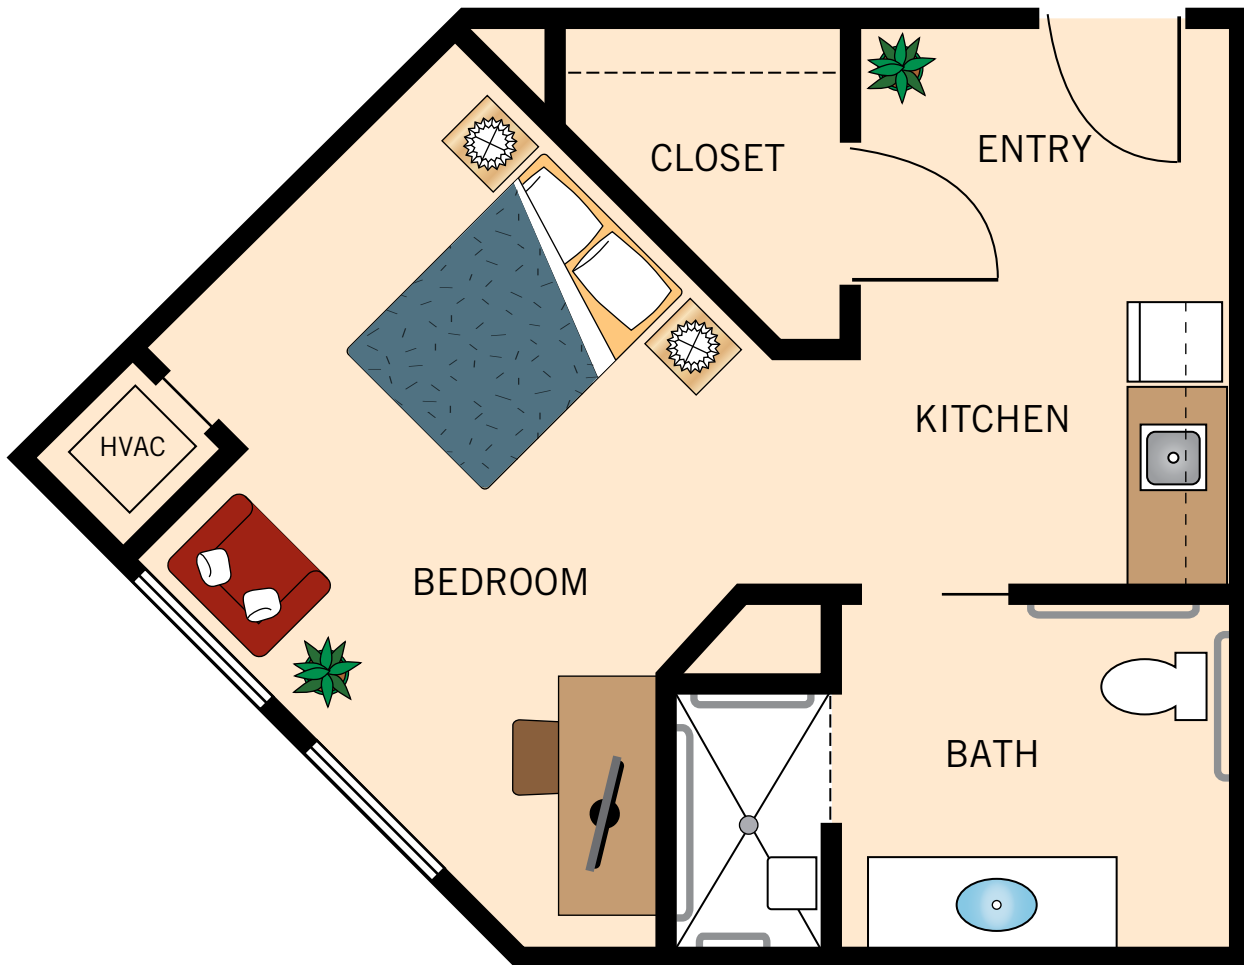

Floor plans are not to scale and are shown for comparative purposes only.  
Actual apartment floor plans may have minor variations.

## STUDIO DELUXE

463 Square Feet

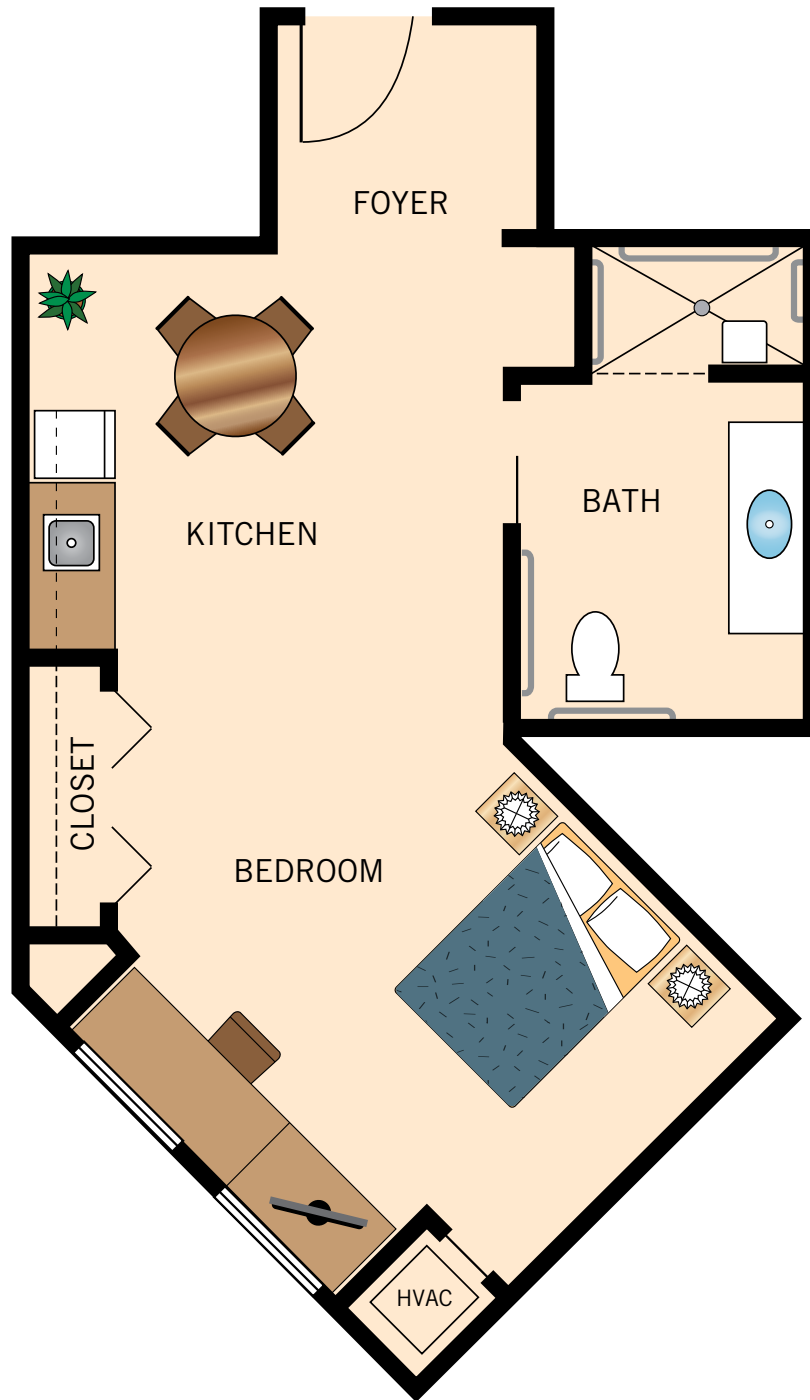

Floor plans are not to scale and are shown for comparative purposes only.  
Actual apartment floor plans may have minor variations.